


# A595 Grizebeck Improvement: Overview

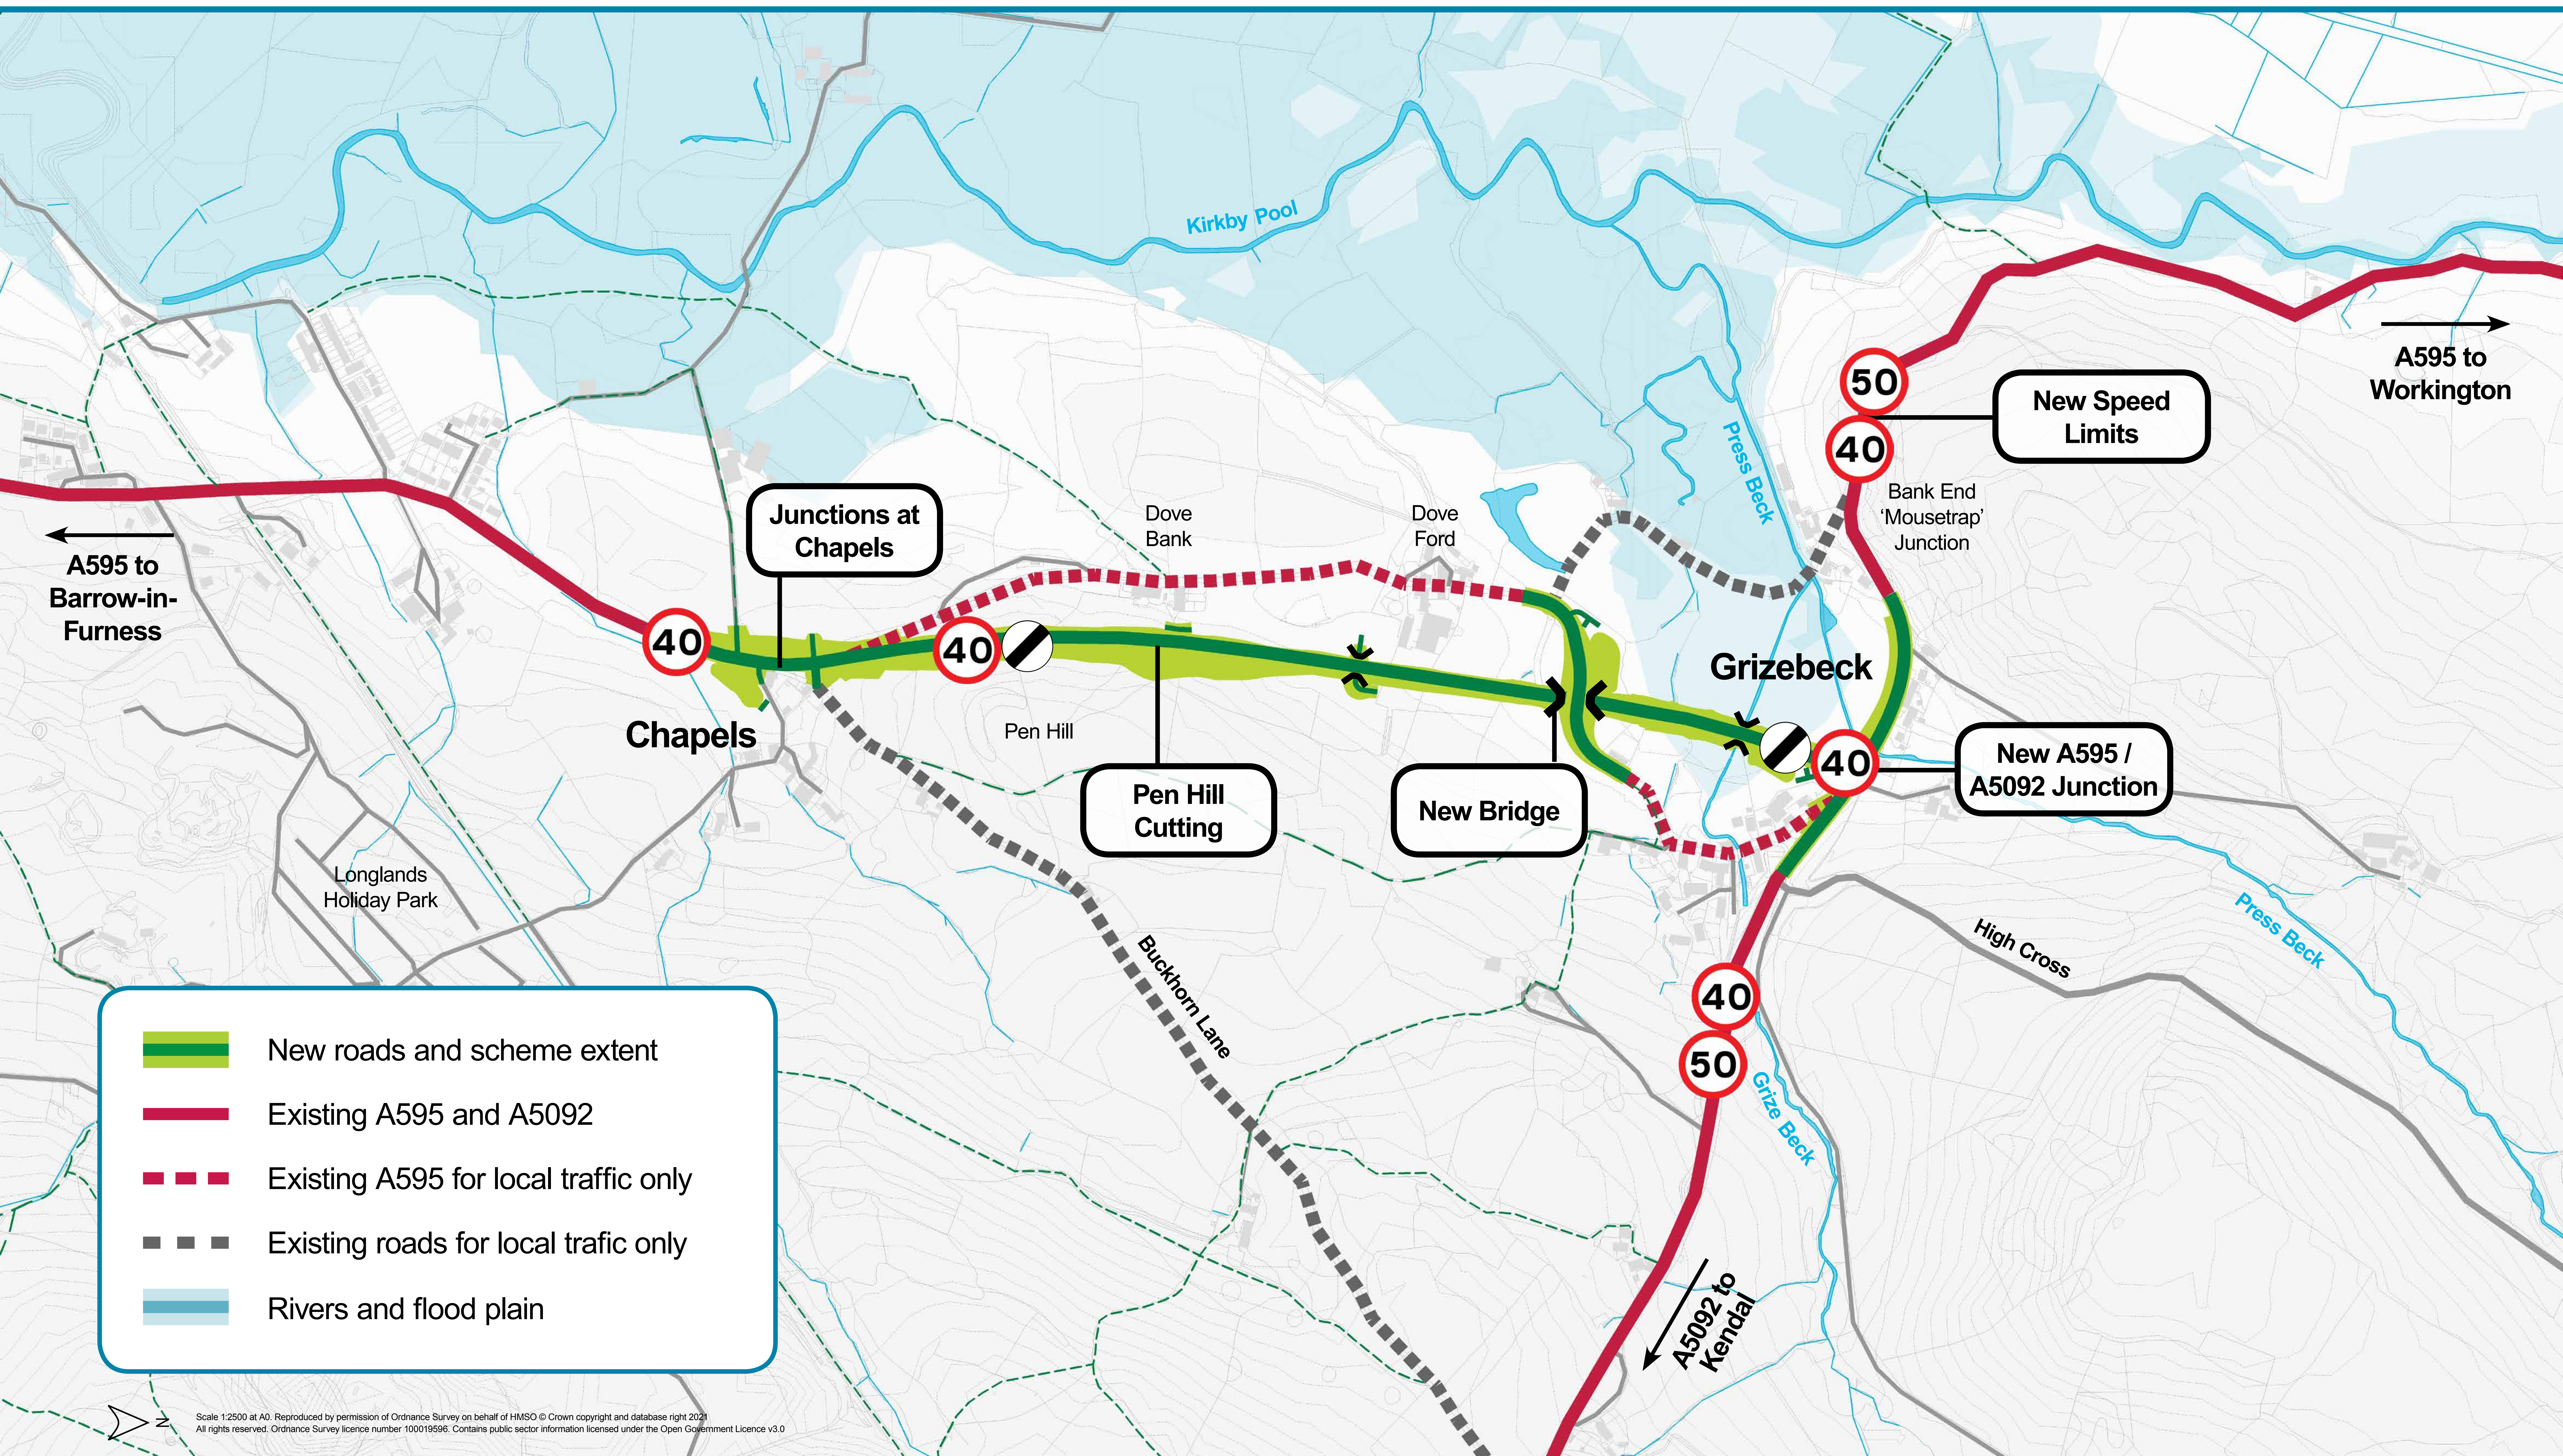


- New roads and scheme extent
- Existing A595 and A5092
- Existing A595 for local traffic only
- Existing roads for local traffic only
- Rivers and flood plain

Scale 1:2500 at A0. Reproduced by permission of Ordnance Survey on behalf of HMSO © Crown copyright and database right 2021. All rights reserved. Ordnance Survey licence number 100019596. Contains public sector information licensed under the Open Government Licence v3.0




# A595 Grizebeck Improvement: Plan 1 of 2

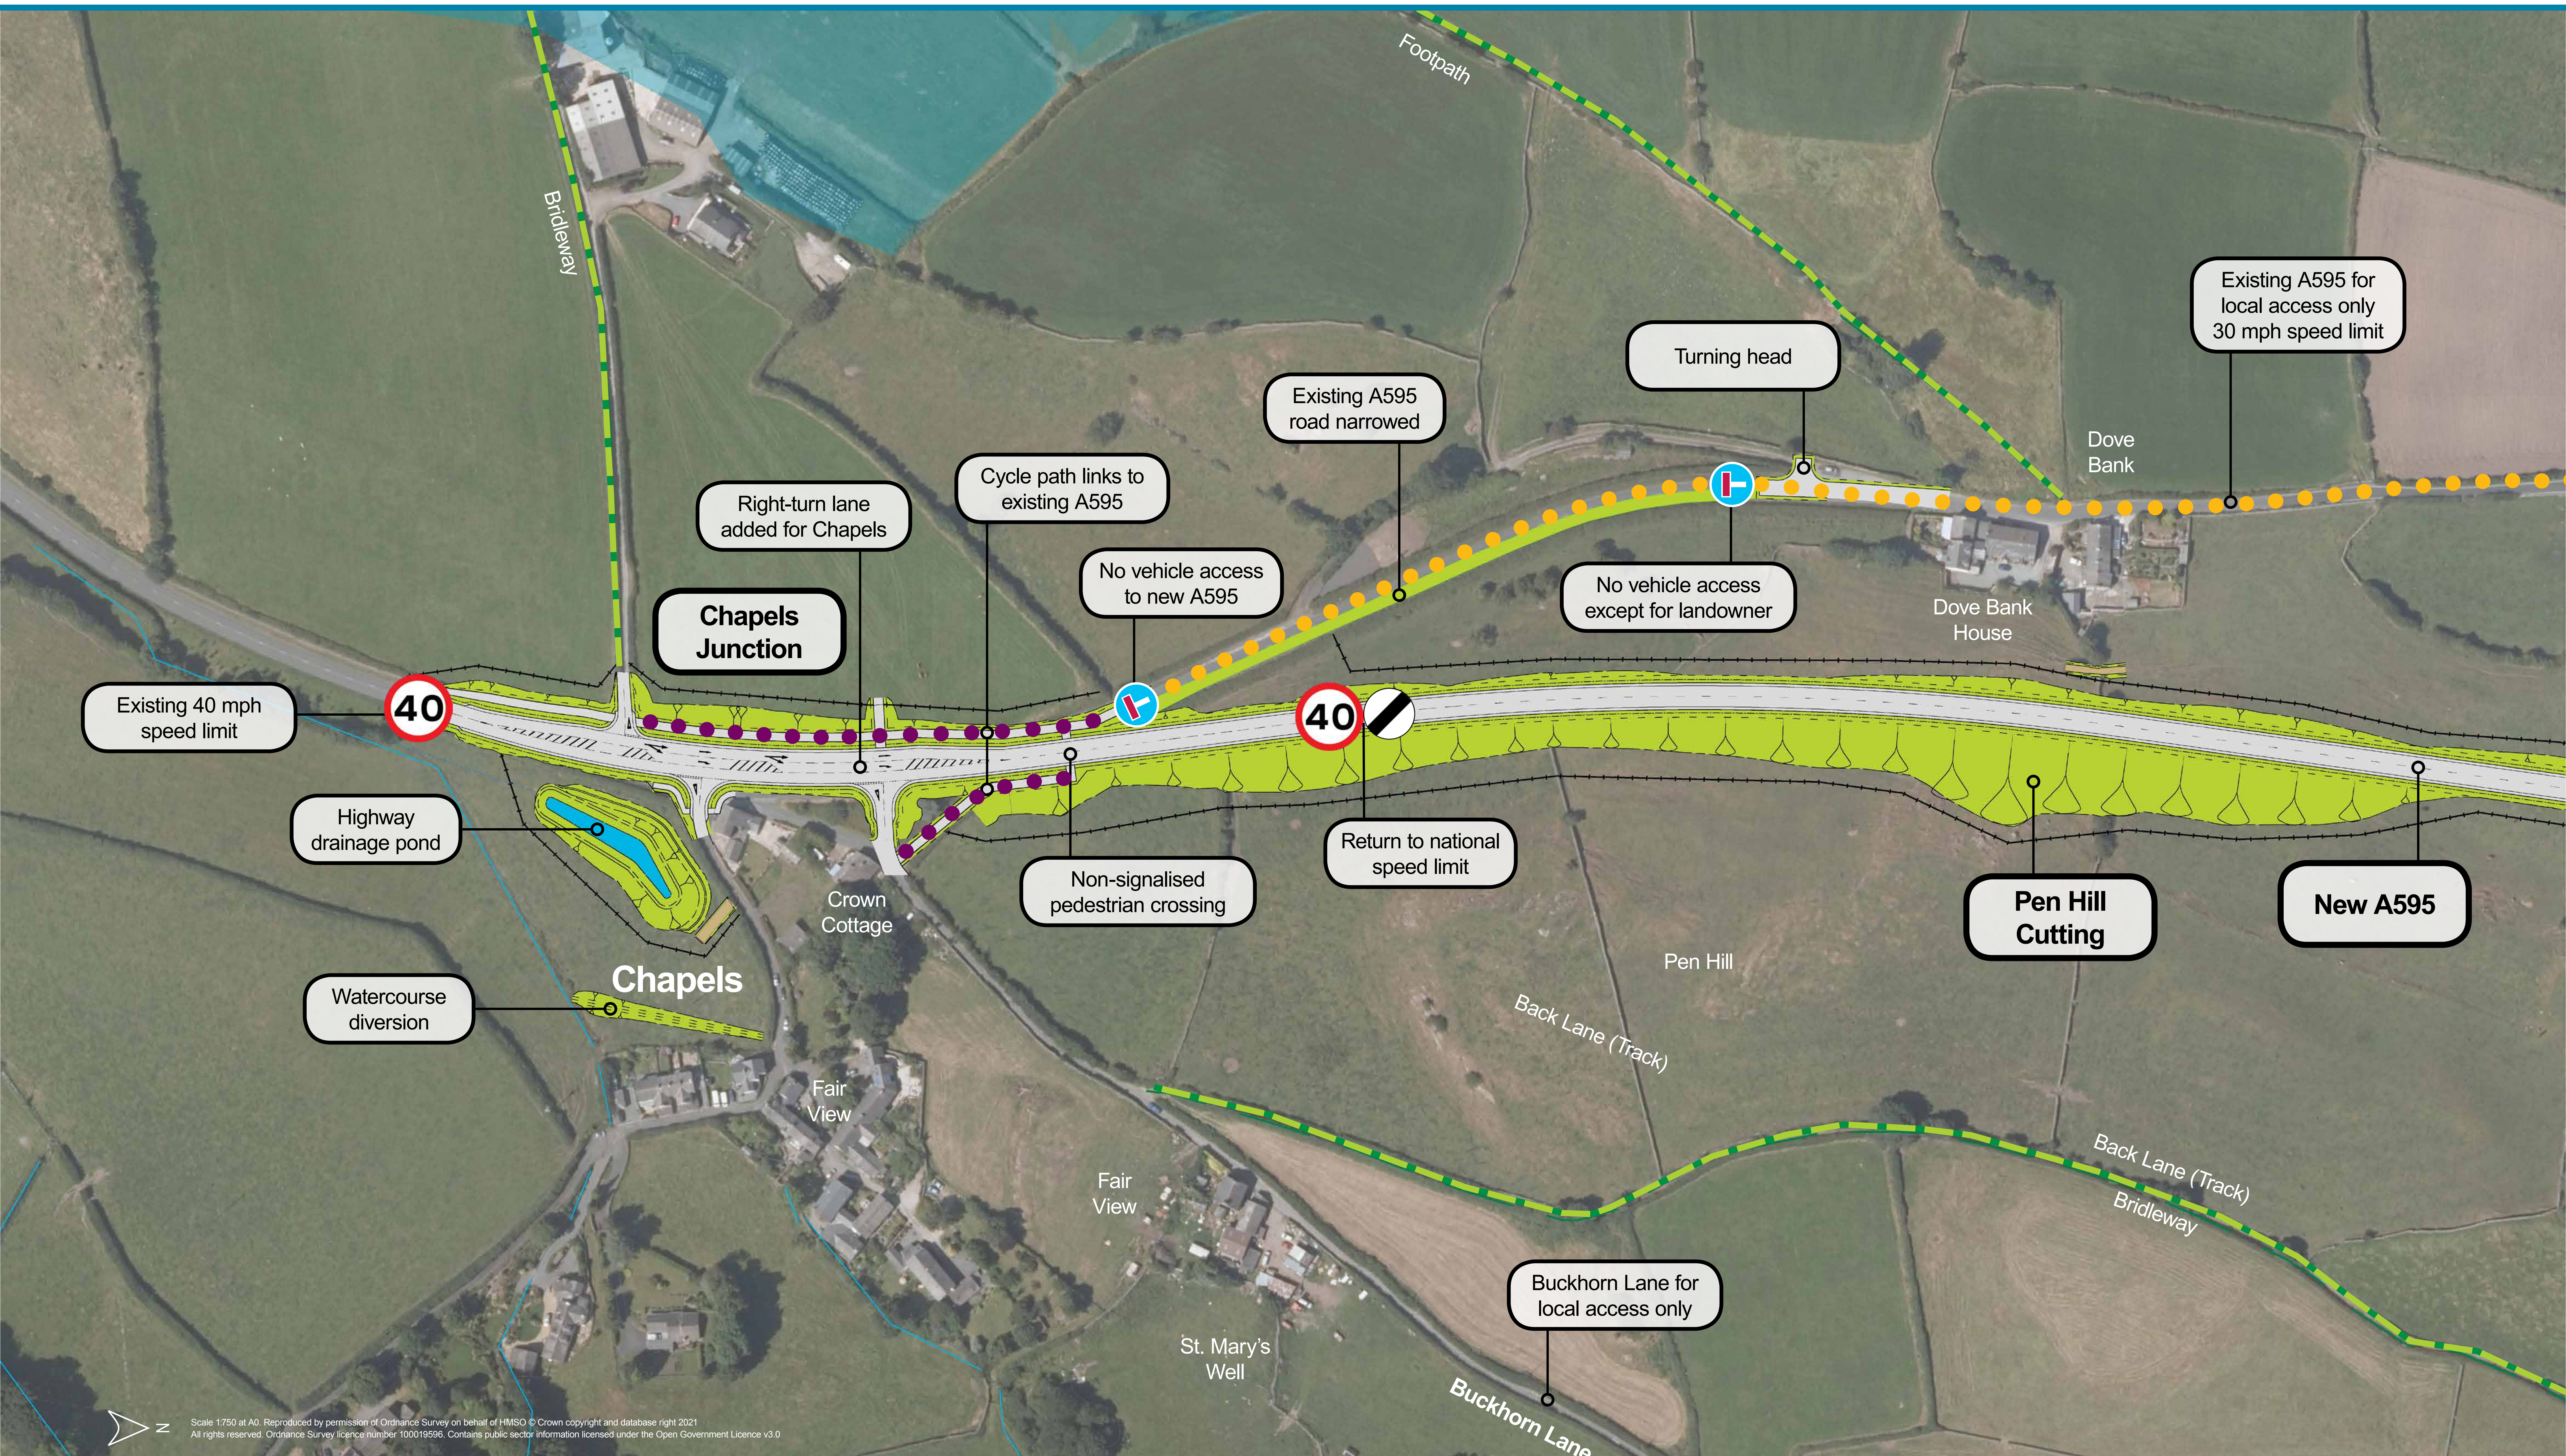



# A595 Grizebeck Improvement: Plan 2 of 2

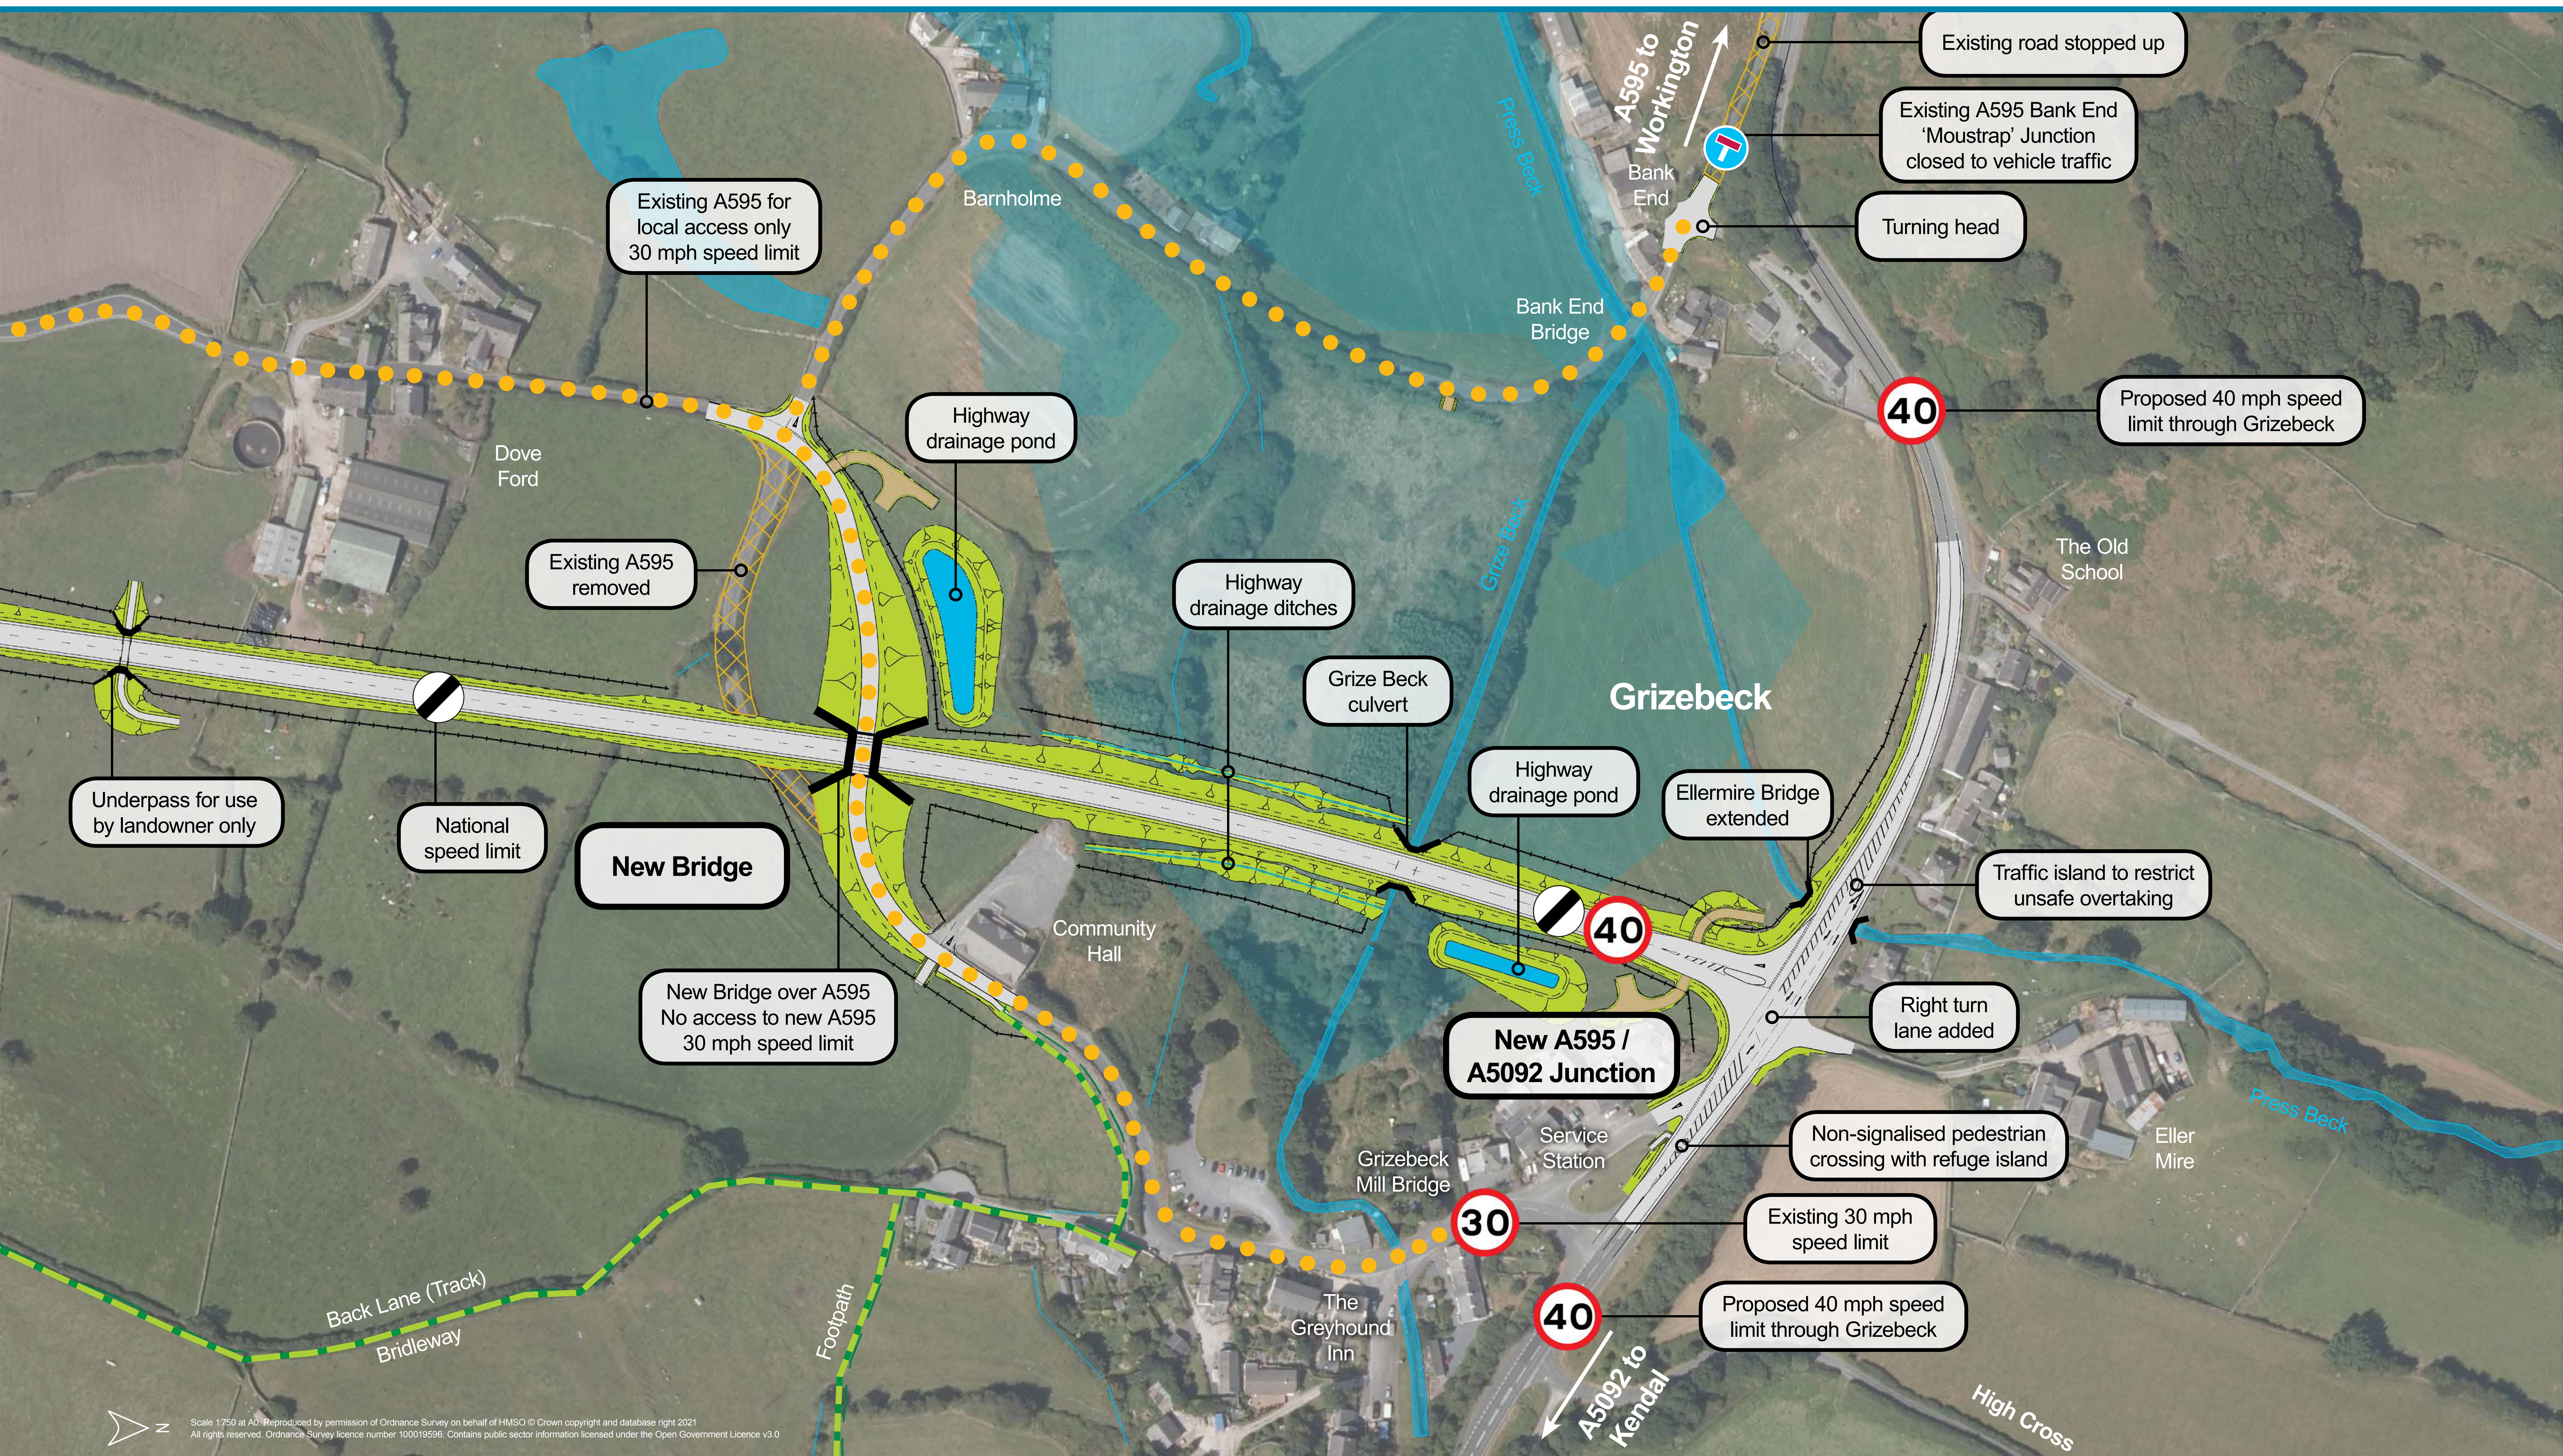

Scale 1:750 at A0. Reproduced by permission of Ordnance Survey on behalf of HMSO © Crown copyright and database right 2021. All rights reserved. Ordnance Survey licence number 100019596. Contains public sector information licensed under the Open Government Licence v3.0



# A595 Grizebeck Improvement: Details and Key

